
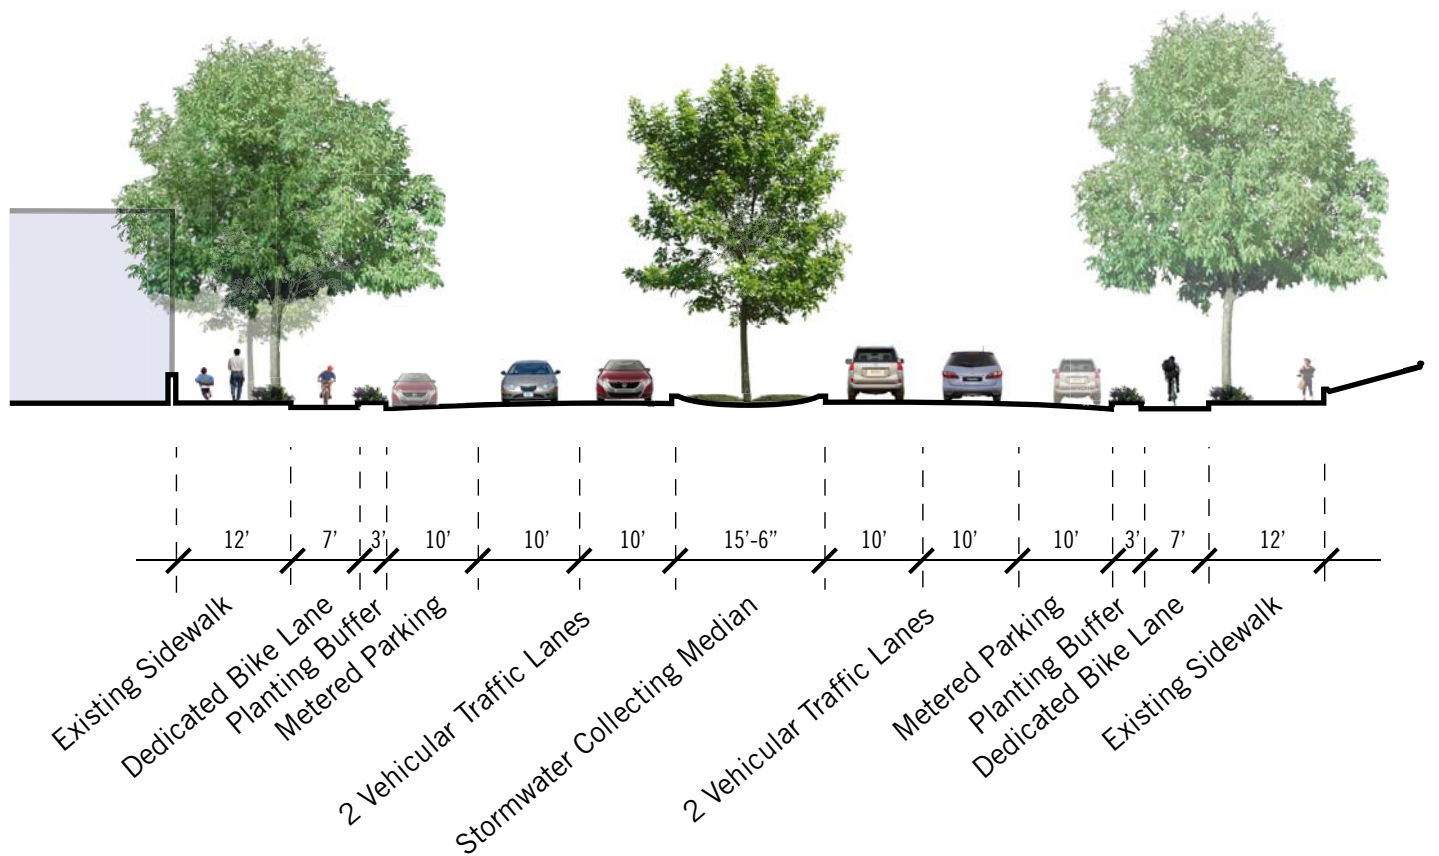


PLAN VIEW

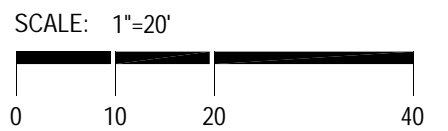

SECTION / ELEVATION

COLORADO BOULEVARD - as a Green Street

COLORADO BOULEVARD @ HERMOSA AVENUE, EAGLE ROCK / LOS ANGELES, CA 90041

GRAPHICS BY SALT LANDSCAPE ARCHITECTS 12/2010

